



PMA PMEXPO
May 9, 2019
FedExField_Club Level
Landover, MD

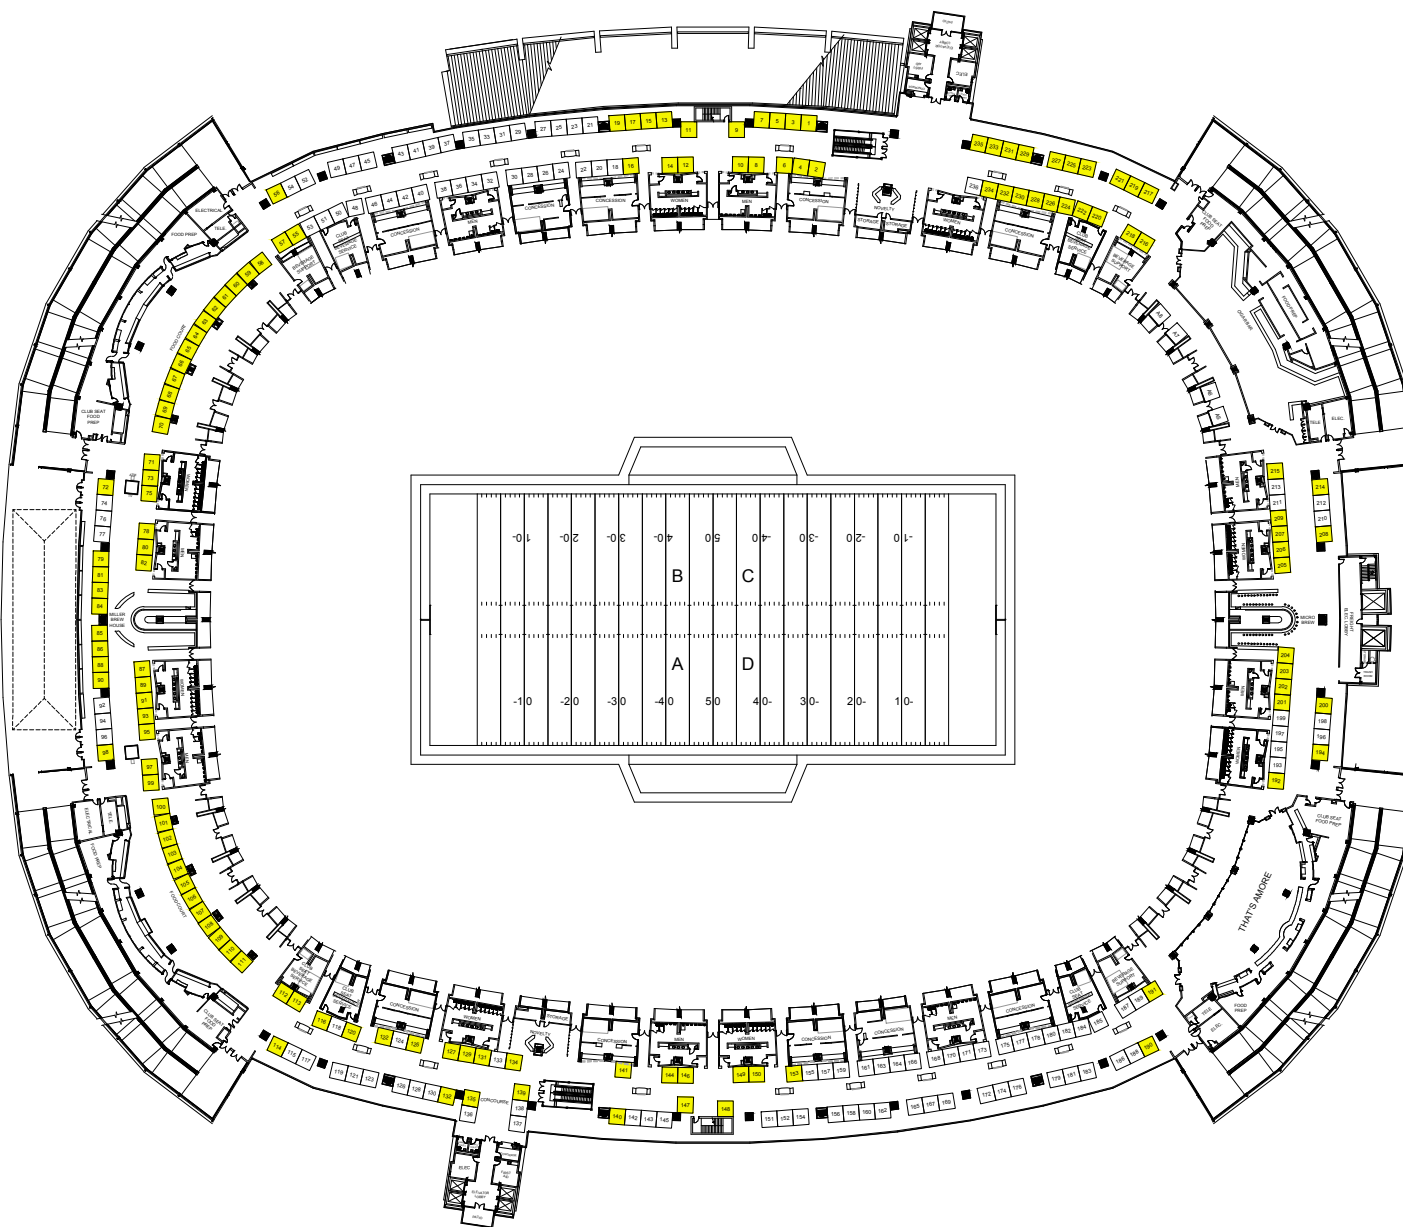

Show Information	
Show Name	PMA PMEXPO
Show Dates	05/09/19
Move-In	05/09/19
Job #	M169540519
AE	Paula Herz

Inventory as of 11/12/2018			
Dimension 10'x10'	Size 100	Qty 240	SqFt 24,000
Totals:		240	24,000

Floor Plan Legend	
FE	Fire Extinguisher
FS	Fire Strobe
FHC	Fire Hose Cabinet
	Premium Booths

Venue Info	
Building Name	FedExField
Hall	Hall
Floor	Club Level
Address	1600 Fedex Way, Landover, MD 20785

Drawing Information	
File Path	J:_SES Floorplans_01_SES SHOW FLOORPLANS\2019\05_May
File Name	05_PMA PMEXPO_M169540519.dwg
Drawn By	Drawn By
Last Saved	10/29/2018 3:07 PM
Saved By	Jperez
Tab	Floorplan
Paper Size	ANSI full bleed A (11.00 x 8.50 Inches)
Scale	? = 1'-0"

1531 Carroll Drive NW
 Atlanta, GA 30318
 (v) 404-720-8600
 (f) 404-720-8750

Shepard Exposition Services has made every effort to ensure the accuracy of all information contained on this floor plan. However, no warranties, either expressed or implied, are made with respect to this floor plan. Verifying the locations of building columns, utilities, or other architectural components of the facility is the sole responsibility of the exhibitor/show management.

SUBJECT TO FIRE MARSHAL APPROVAL